


**OUT PARCEL DATA**  
 LOT 1 = 19,232 SF. 0.44 ACRES  
 LOT 2 = 30,730 SF. 0.71 ACRES  
 LOT 3 = 76,775 SF. 1.76 ACRES  
 LOT 4 = 19,945 SF. 0.46 ACRES  
 SHOPPING CENTER = 23.61 ACRES



**OUTLETS WILLIAMSBURG**  
 1991 O'Donnell Road  
 Williamsburg, IA 52361

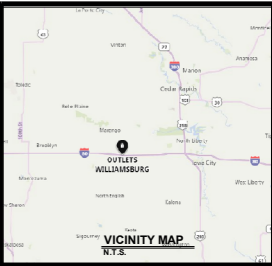

The Outlet Resource Group  
 980 N. Michigan Avenue, Suite 1660, Chicago, IL 60611  
 Office 1.312.292.9585 www.outletresource.com






THIS DRAWING DOES NOT CONSTITUTE A REPRESENTATION, WARRANTY OR AGREEMENT THAT THE BUILDINGS, IMPROVEMENTS, FACILITIES, COMMON AREAS AND STORES WILL BE AS ILLUSTRATED, OR THAT ANY TENANTS REFERENCED ON THIS DRAWING WILL AT ANY TIME BE OCCUPANTS. OWNER RESERVES THE RIGHT TO MODIFY THE SIZE, CONFIGURATION, LAY-OUT, FACILITIES AND OCCUPANTS OF THE CENTER AT ANY TIME.

NO.	REVISION	DATE
FILE	DRAWN	CHECKED
	LODS	11/16/2022

SHEET TITLE  
**SITE PLAN 1 OF 3**  
 SCALE: N.T.S.  
 DRAWING NUMBER

L1

TOTAL GLA 276,331 SF.

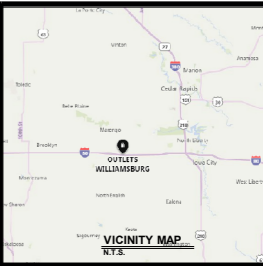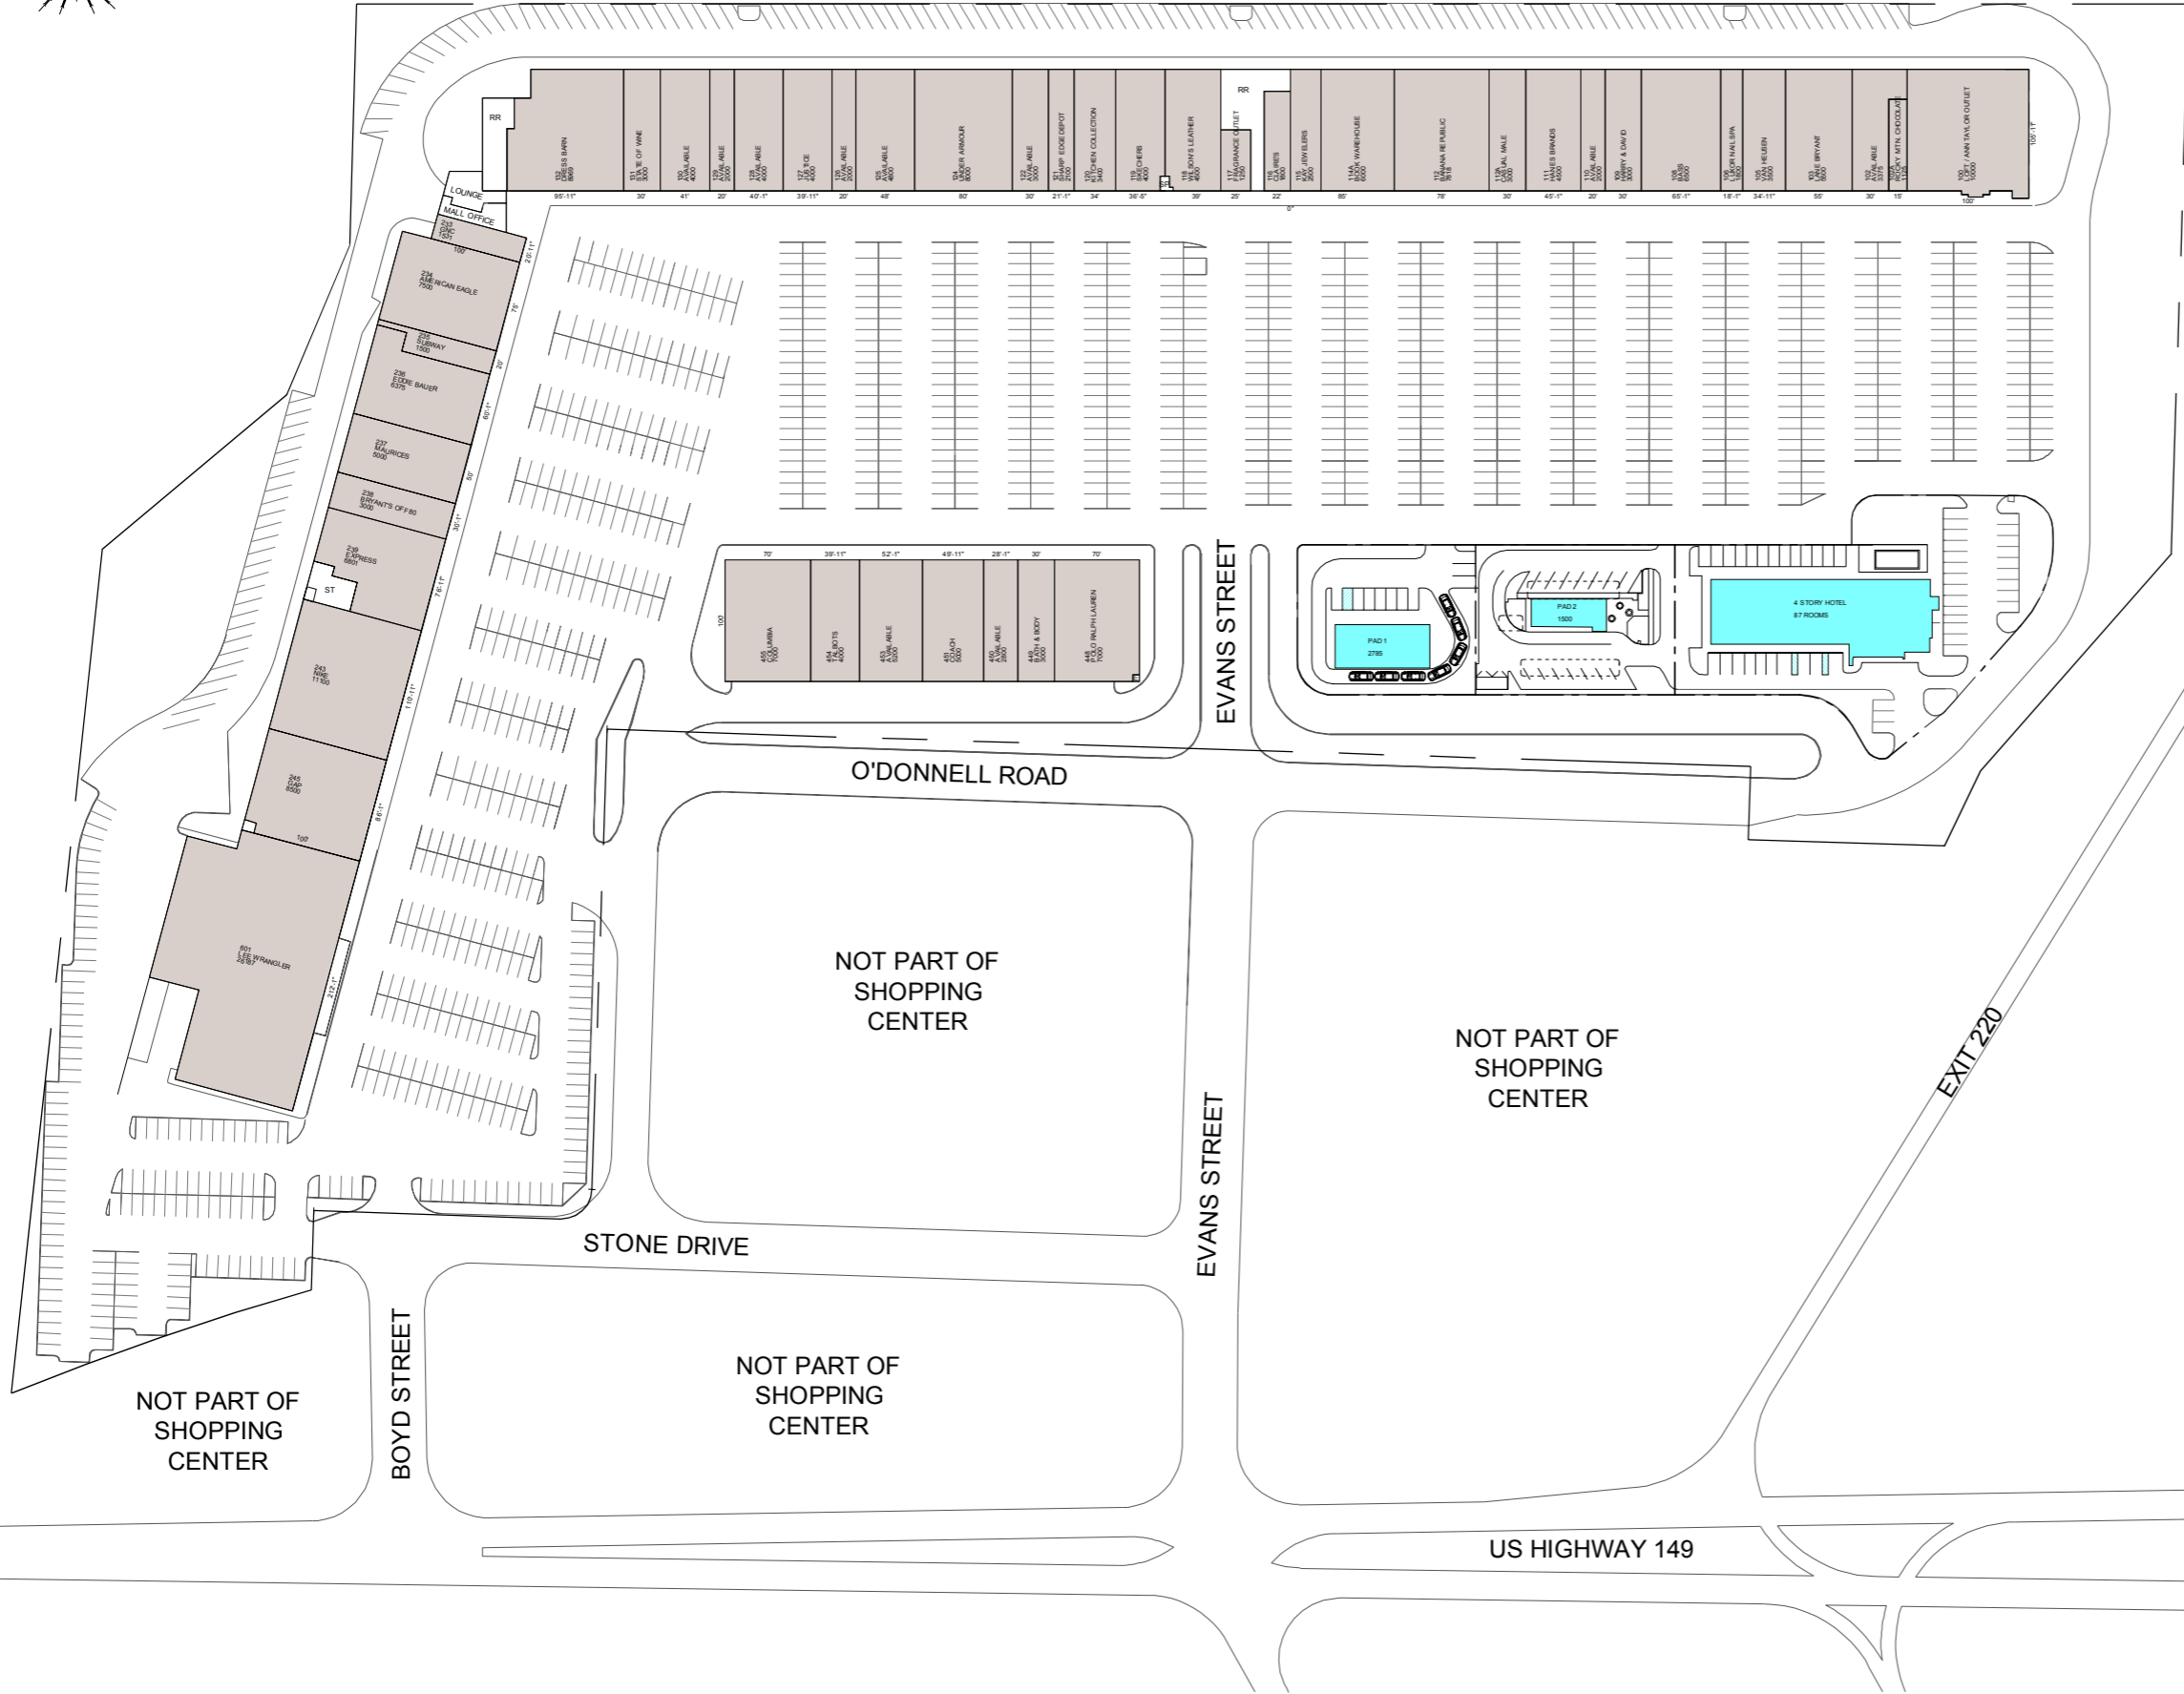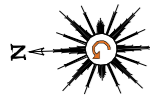

**OUTLETS WILLIAMSBURG**  
 1991 O'Donnell Road  
 Williamsburg, IA 52361



The Outlet Resource Group  
 980 N. Michigan Avenue, Suite 1660, Chicago, IL 60611  
 Office Phone: 443.345.1804 www.outletresource.com



1614 E. Churchville Rd. Suite 101, Mt. Airy, NC 27015  
 Office Phone: 443.345.1804 www.lobdsystems.com

THIS DRAWING DOES NOT CONSTITUTE A REPRESENTATION, WARRANTY OR AGREEMENT THAT THE BUILDINGS, IMPROVEMENTS, FACILITIES, COMMON AREAS AND STORES WILL BE AS ILLUSTRATED, OR THAT ANY TENANTS REFERENCED ON THIS DRAWING WILL AT ANY TIME BE OCCUPANTS. OWNER RESERVES THE RIGHT TO MODIFY THE SIZE, CONFIGURATION, LAY-OUT, FACILITIES AND OCCUPANTS OF THE CENTER AT ANY TIME.



NO.	REVISION	DATE
FILE	DRAWN	CHECKED
	LODS	01/30/2020

SHEET TITLE  
**SITE PLAN 1 OF 2**

SCALE: N.T.S.

DRAWING NUMBER  
**L1**

TOTAL GLA 276,331 SF.

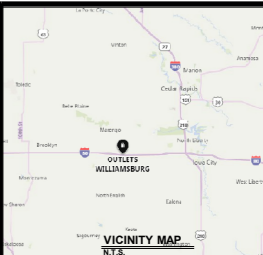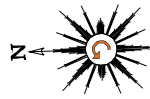

**OUTLETS WILLIAMSBURG**  
 1991 O'Donnell Road  
 Williamsburg, IA 52361

**TORG**  
 The Outlet Resource Group  
 980 N. Michigan Avenue, Suite 1600, Chicago, IL 60611  
 Office Phone: 312.292.9585 www.outletresource.com

**SINGERMAN**  
 REAL ESTATE


Powered By **LOD Systems**  
 Connect Your World  
 1614 E. Churchville Rd., Suite 101, Bel Air, MD 21015  
 Office Phone: 443.345.1804 www.lodsystems.com



THIS DRAWING DOES NOT CONSTITUTE A REPRESENTATION, WARRANTY OR AGREEMENT THAT THE BUILDINGS, IMPROVEMENTS, FACILITIES, COMMON AREAS AND STORES WILL BE AS ILLUSTRATED, OR THAT ANY TENANTS REFERENCED ON THIS DRAWING WILL AT ANY TIME BE OCCUPANTS. OWNER RESERVES THE RIGHT TO MODIFY THE SIZE, CONFIGURATION, LAY-OUT, FACILITIES AND OCCUPANTS OF THE CENTER AT ANY TIME.

NO.	REVISION	DATE
FILE	DRAWN	CHECKED
LODS		01/30/2020

SHEET TITLE  
**LEASE PLAN 2 OF 2**

SCALE: N.T.S.  
 DRAWING NUMBER  
**L1**  
 TOTAL GLA 276,331 SF.

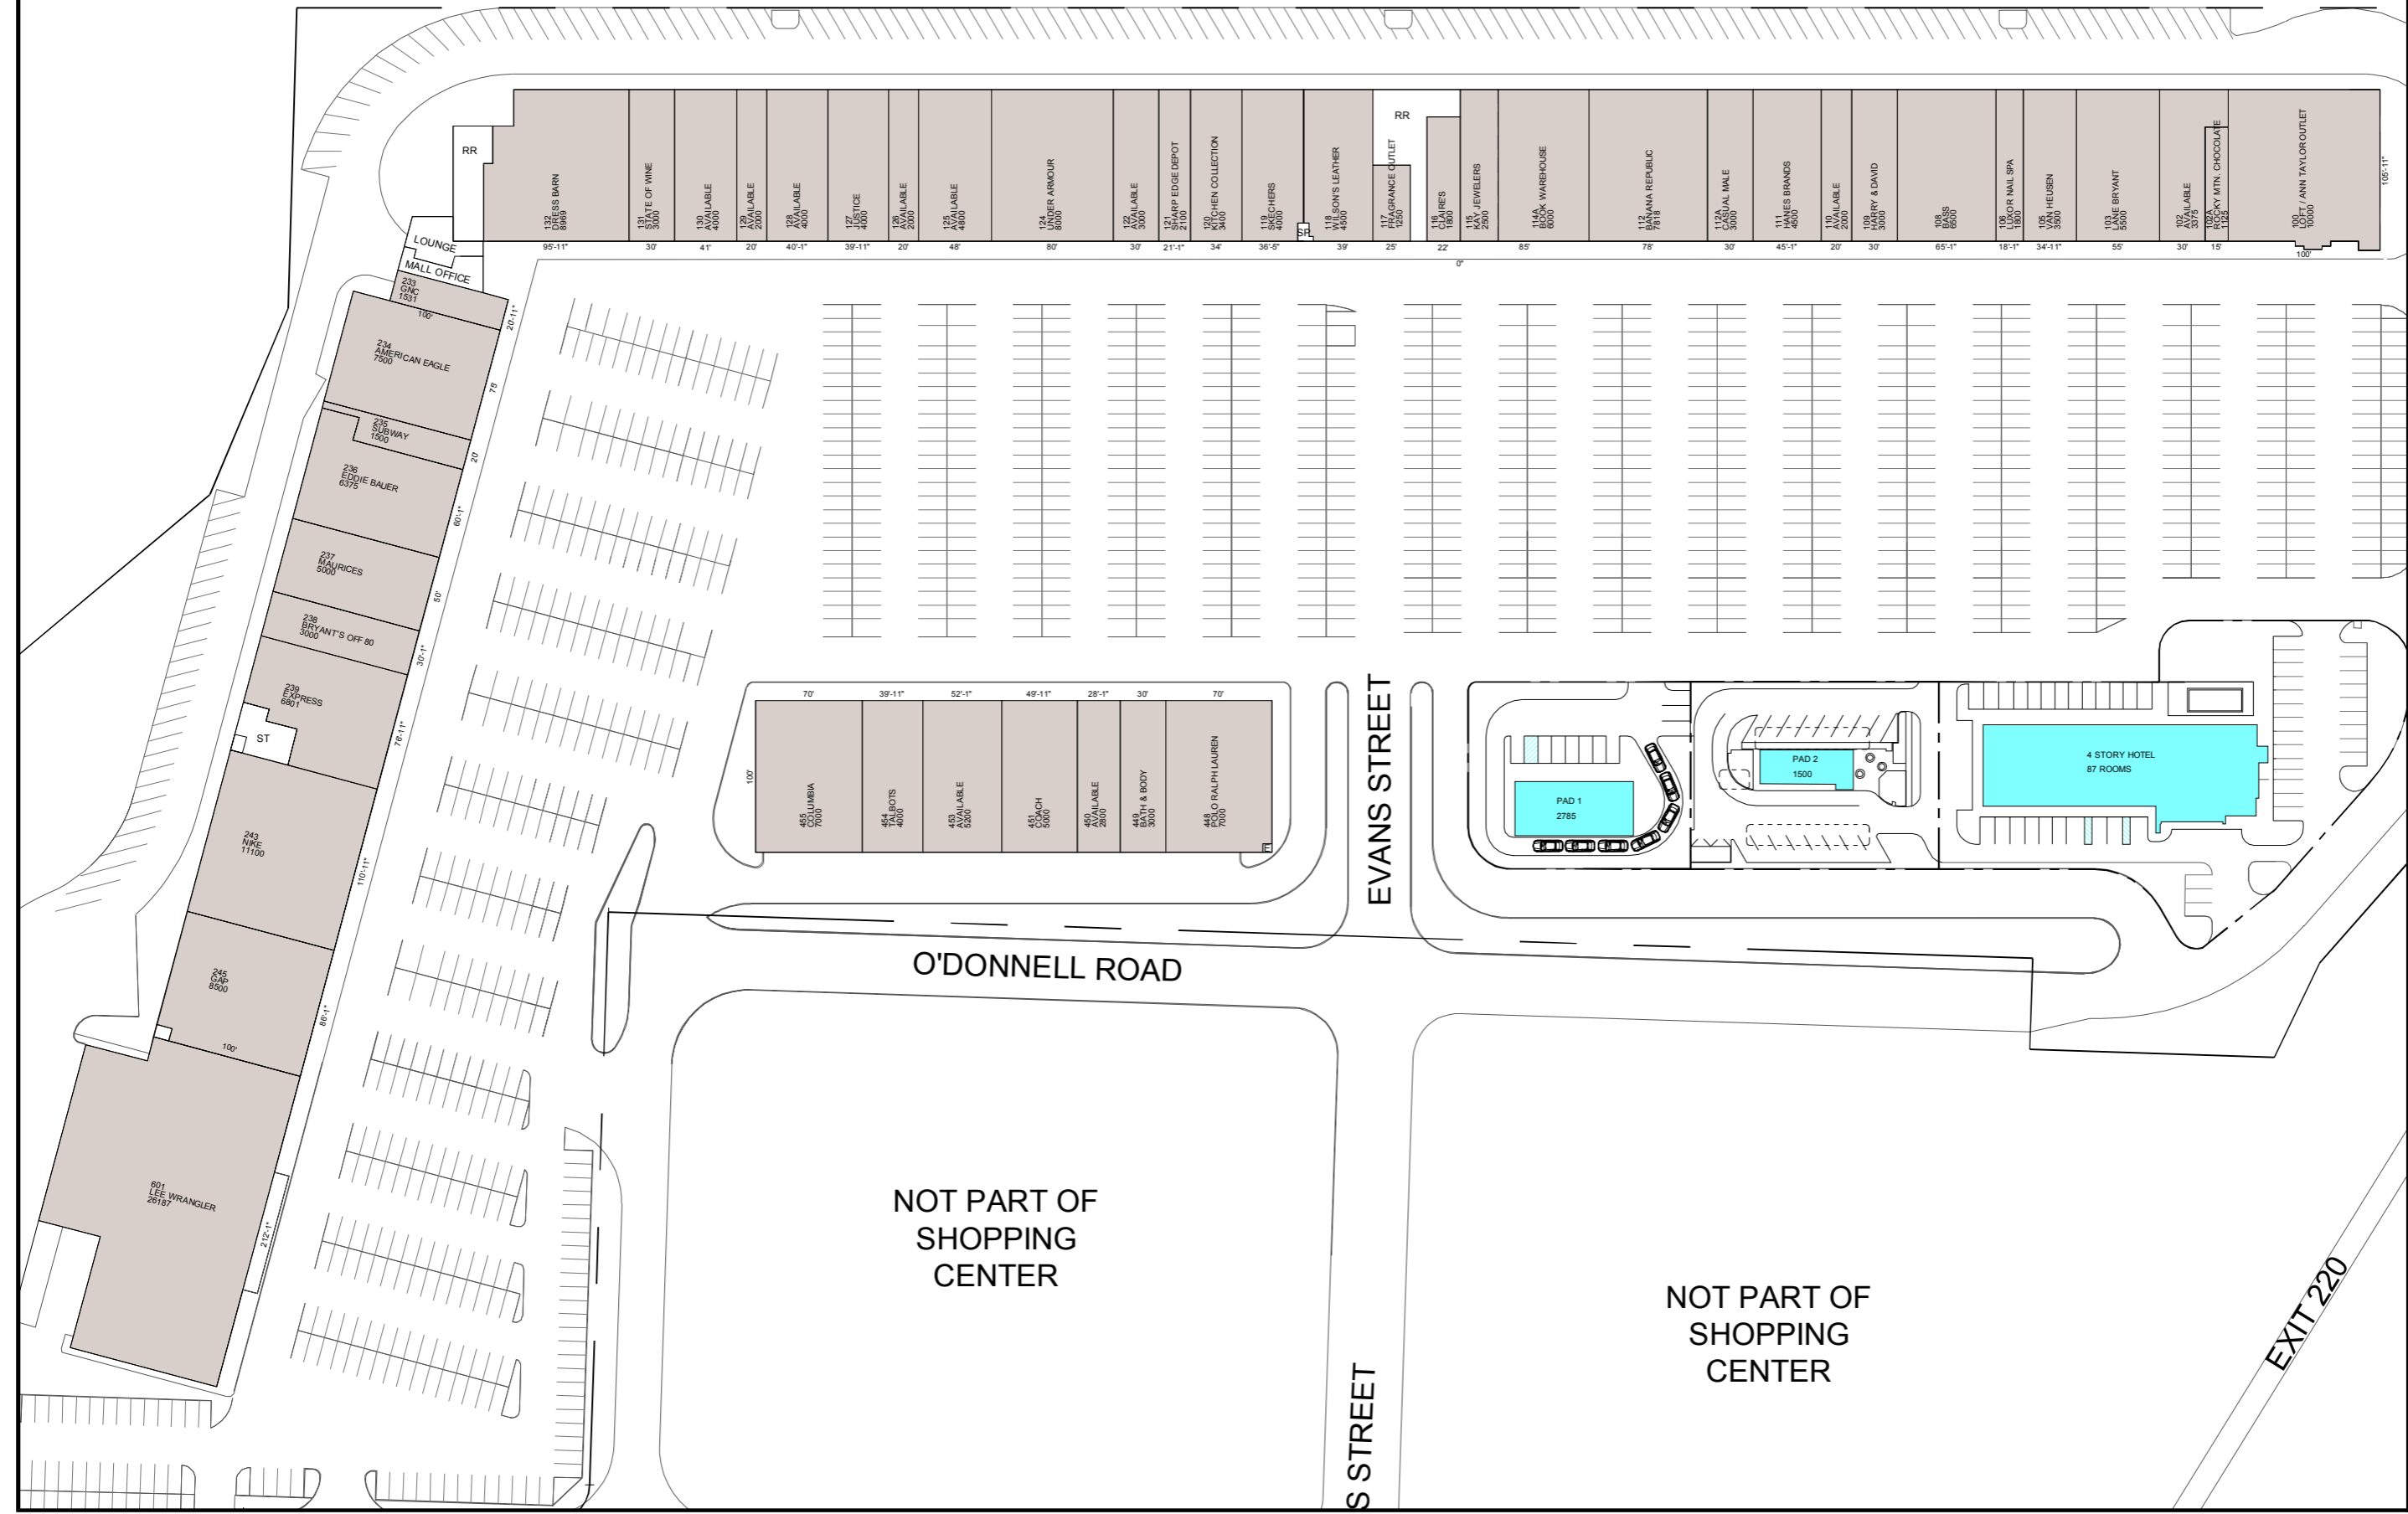

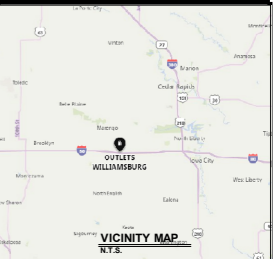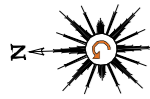

**OUTLETS WILLIAMSBURG**  
 1991 O'Donnell Road  
 Williamsburg, IA 52361



The Outlet Resource Group  
 980 N. Michigan Avenue, Suite 1660, Chicago, IL 60611  
 Office 1.312.292.9585 www.outletresource.com



1614 E. Churchville Rd., Suite 101, Mt. Airy, NC 27015  
 Office Phone: 443.345.1804 www.lobsystems.com

THIS DRAWING DOES NOT CONSTITUTE A REPRESENTATION, WARRANTY OR AGREEMENT THAT THE BUILDINGS, IMPROVEMENTS, FACILITIES, COMMON AREAS AND STORES WILL BE AS ILLUSTRATED, OR THAT ANY TENANTS REFERENCED ON THIS DRAWING WILL AT ANY TIME BE OCCUPANTS. OWNER RESERVES THE RIGHT TO MODIFY THE SIZE, CONFIGURATION, LAY-OUT, FACILITIES AND OCCUPANTS OF THE CENTER AT ANY TIME.


NO.	REVISION	DATE
FILE	DRAWN	CHECKED
	LODS	10/29/2019

SHEET TITLE  
**LEASE PLAN 2 OF 2**

SCALE: N.T.S.



DRAWING NUMBER  
**L1**

TOTAL GLA 250,144 SF.

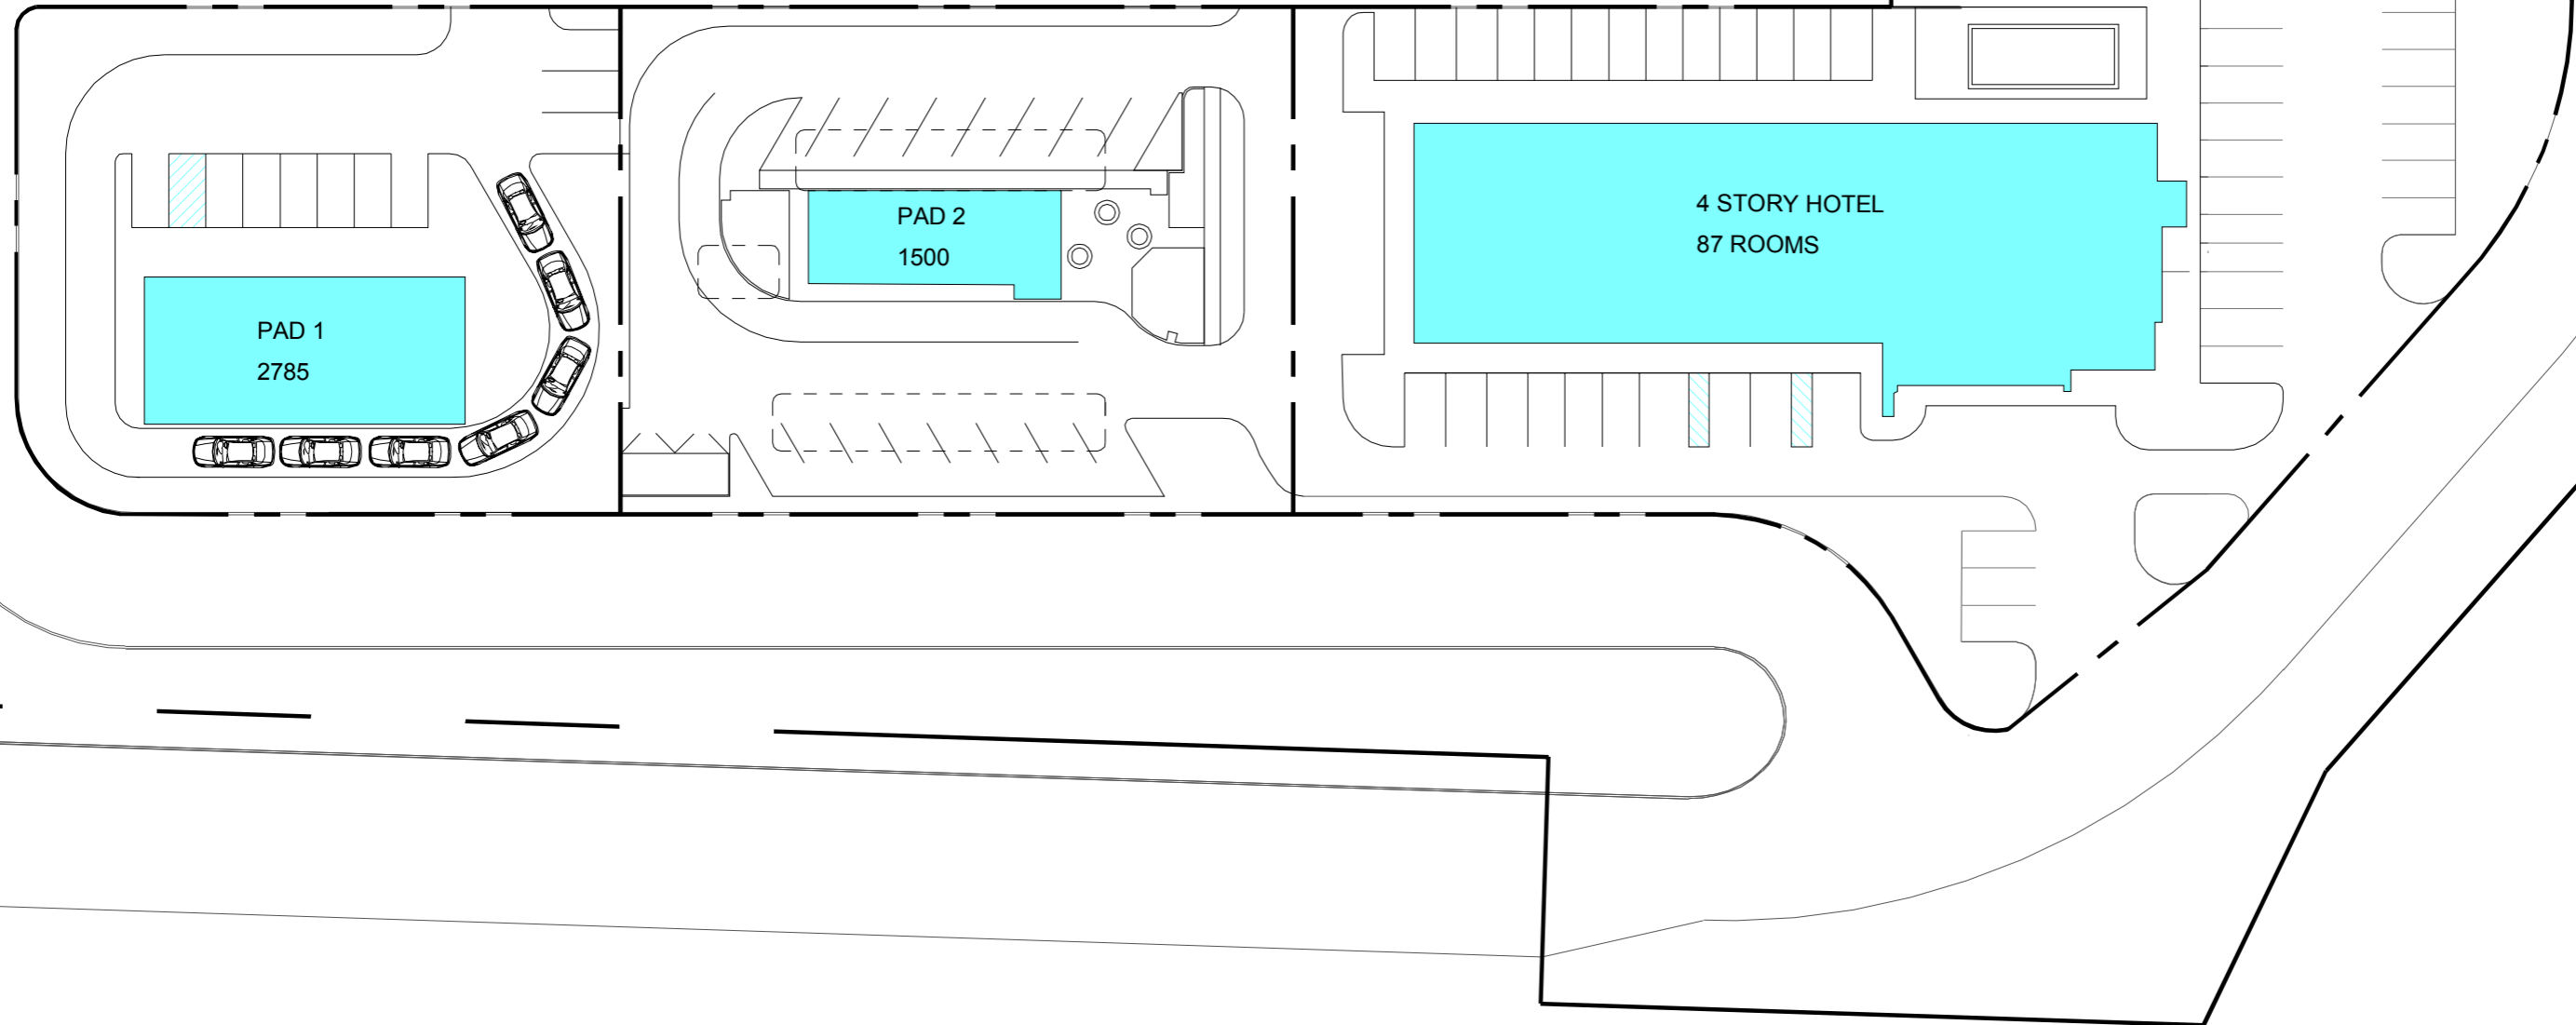

**OUT PARCEL DATA**  
 LOT 1 = 17,918 SF. 0.41 ACRES  
 LOT 2 = 20,4197 SF. 0.46 ACRES  
 LOT 3 = 44,449 SF. 1.02 ACRES  
 SHOPPING CENTER = 25.5 ACRES



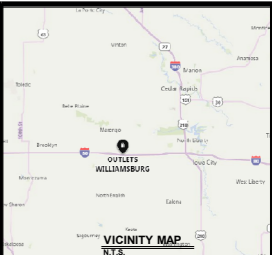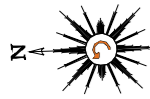

# OUTLETS WILLIAMSBURG

1991 O'Donnell Road  
Williamsburg, IA 52361



The Outlet Resource Group  
980 N. Michigan Avenue, Suite 1660, Chicago, IL 60611  
Office 1.312.292.9585 www.outletresource.com



1614 E. Churchville Rd., Suite 101, Mt. Airy, NC 27015  
Office Phone - 443.345.1804 www.loadsystems.com

THIS DRAWING DOES NOT CONSTITUTE A REPRESENTATION, WARRANTY OR AGREEMENT THAT THE BUILDINGS, IMPROVEMENTS, FACILITIES, COMMON AREAS AND STORES WILL BE AS ILLUSTRATED, OR THAT ANY TENANTS REFERENCED ON THIS DRAWING WILL AT ANY TIME BE OCCUPANTS. OWNER RESERVES THE RIGHT TO MODIFY THE SIZE, CONFIGURATION, LAY-OUT, FACILITIES AND OCCUPANTS OF THE CENTER AT ANY TIME.

NO.	REVISION	DATE
FILE	DRAWN	CHECKED
	LODS	ISSUED
		12/31/2020

SHEET TITLE  
**LEASE PLAN 2 OF 2**


SCALE: N.T.S.

DRAWING NUMBER

**L1**

TOTAL GLA 276,331 SF.

© 2020 LOD SOLUTIONS LLC. All Rights Reserved.

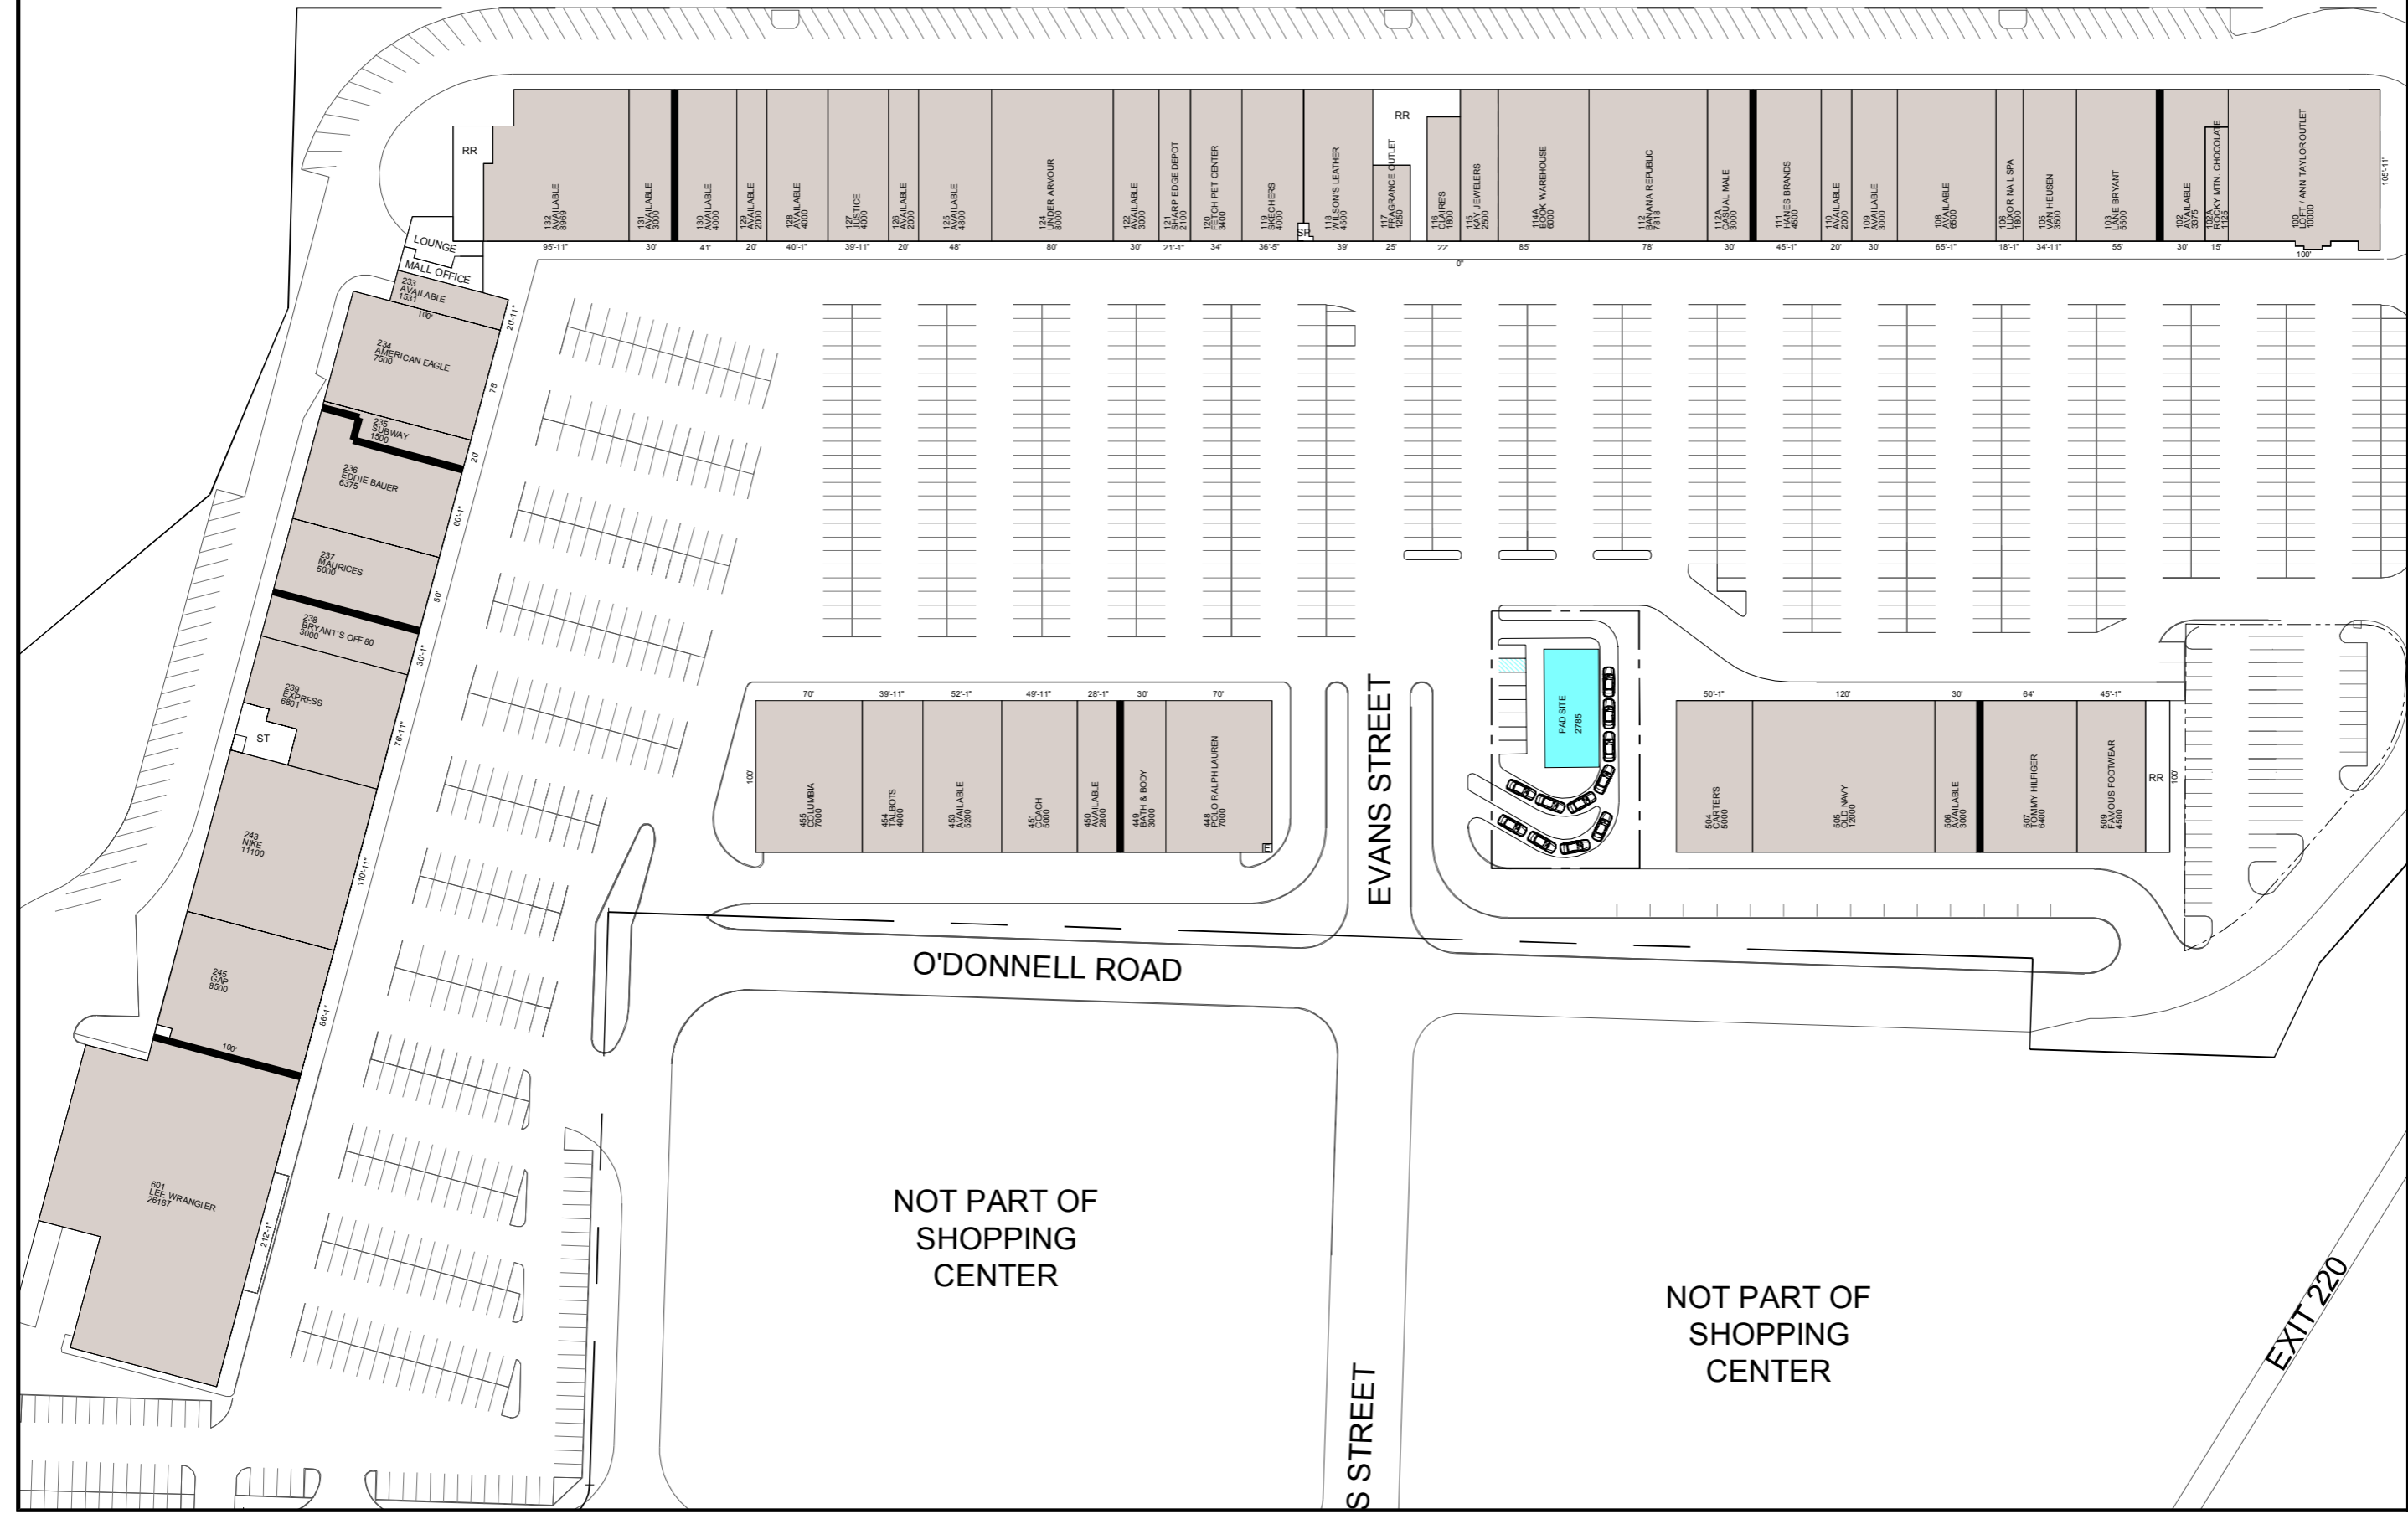




70'

448  
POLO RALPH LAUREN  
7000



# EVANS STREET

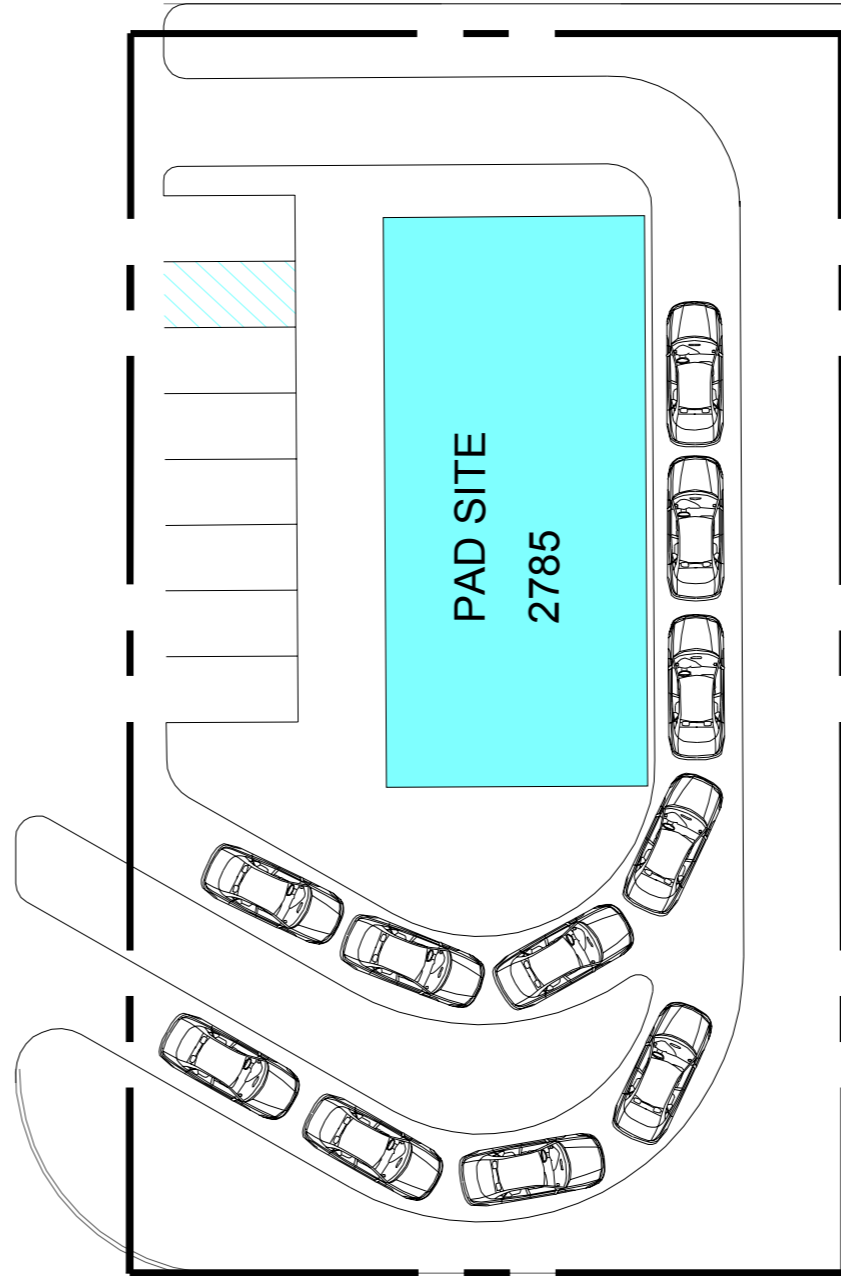

50'-1"

504  
CARTER'S  
5000



**OUTLETS WILLIAMSBURG**

1991 O'Donnell Road  
Williamsburg, IA 52361



The Outlet Resource Group  
980 N. Michigan Avenue, Suite 1660, Chicago, IL 60611  
Office Phone: 443.345.1804 www.outletresource.com



1614 E. Churchville Rd., Suite 101, Mt. Airy, NC 27015  
Office Phone: 443.345.1804 www.lobsystems.com

THIS DRAWING DOES NOT CONSTITUTE A REPRESENTATION, WARRANTY OR AGREEMENT THAT THE BUILDINGS, IMPROVEMENTS, FACILITIES, COMMON AREAS AND STORES WILL BE AS ILLUSTRATED, OR THAT ANY TENANTS REFERENCED ON THIS DRAWING WILL AT ANY TIME BE OCCUPANTS. OWNER RESERVES THE RIGHT TO MODIFY THE SIZE, CONFIGURATION, LAY-OUT, FACILITIES AND OCCUPANTS OF THE CENTER AT ANY TIME.

NO.	REVISION	DATE
FILE	DRAWN	CHECKED
	LODS	12/31/2020

SHEET TITLE  
**LEASE PLAN  
2 OF 2**




SCALE: N.T.S.

DRAWING NUMBER

**L1**

TOTAL GLA 276,331 SF.

© 2020 LOD SOLUTIONS LLC. All Rights Reserved.

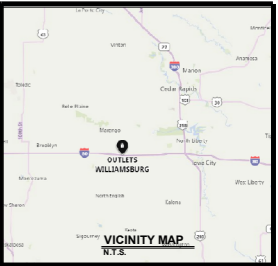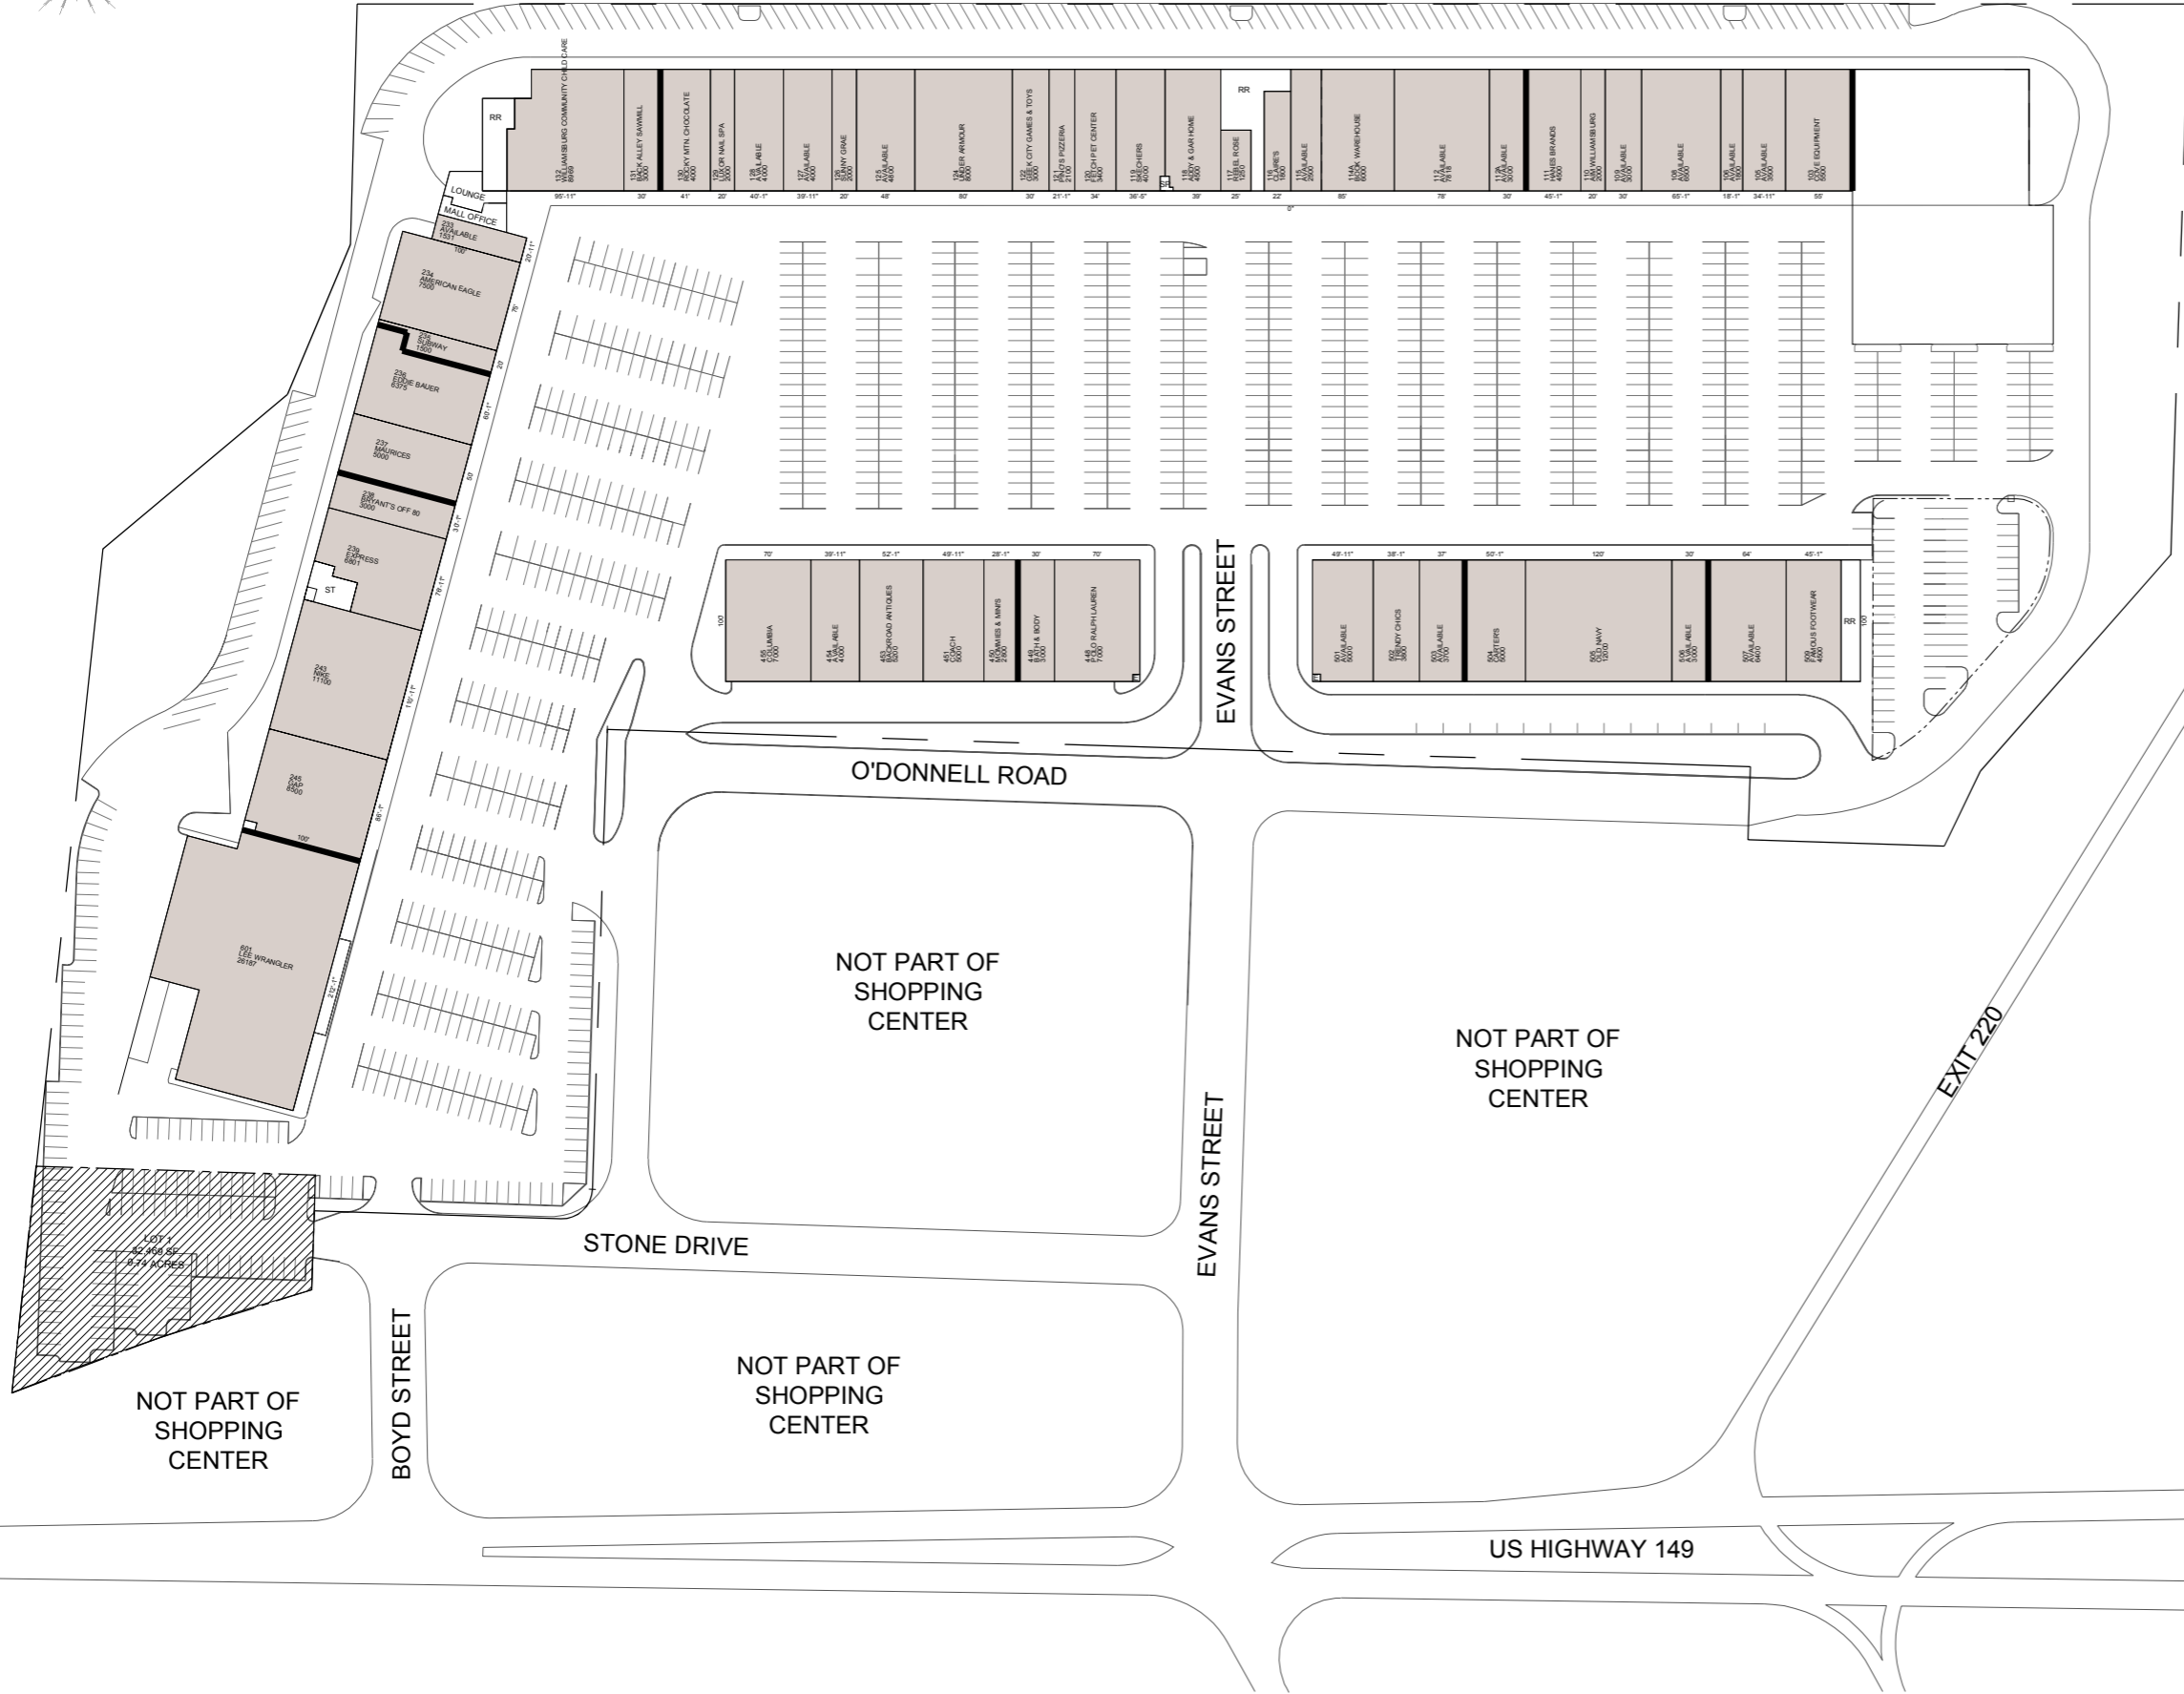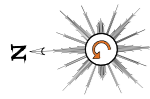

**OUTLETS WILLIAMSBURG**  
1991 O'Donnell Road  
Williamsburg, IA 52361



THIS DRAWING DOES NOT CONSTITUTE A REPRESENTATION, WARRANTY OR AGREEMENT THAT THE BUILDINGS, IMPROVEMENTS, FACILITIES, COMMON AREAS AND STORES WILL BE AS ILLUSTRATED, OR THAT ANY TENANTS REFERENCED ON THIS DRAWING WILL AT ANY TIME BE OCCUPANTS. OWNER RESERVES THE RIGHT TO MODIFY THE SIZE, CONFIGURATION, LAY-OUT, FACILITIES AND OCCUPANTS OF THE CENTER AT ANY TIME.

NO.	REVISION	DATE
FILE	DRAWN	CHECKED
	LODS	03/31/2023

SHEET TITLE  
**SITE PLAN 1 OF 2**  
SCALE: N.T.S.

DRAWING NUMBER  
**L1**  
TOTAL GLA 261,831 SF.